


Section X-X
Scale: 1:500

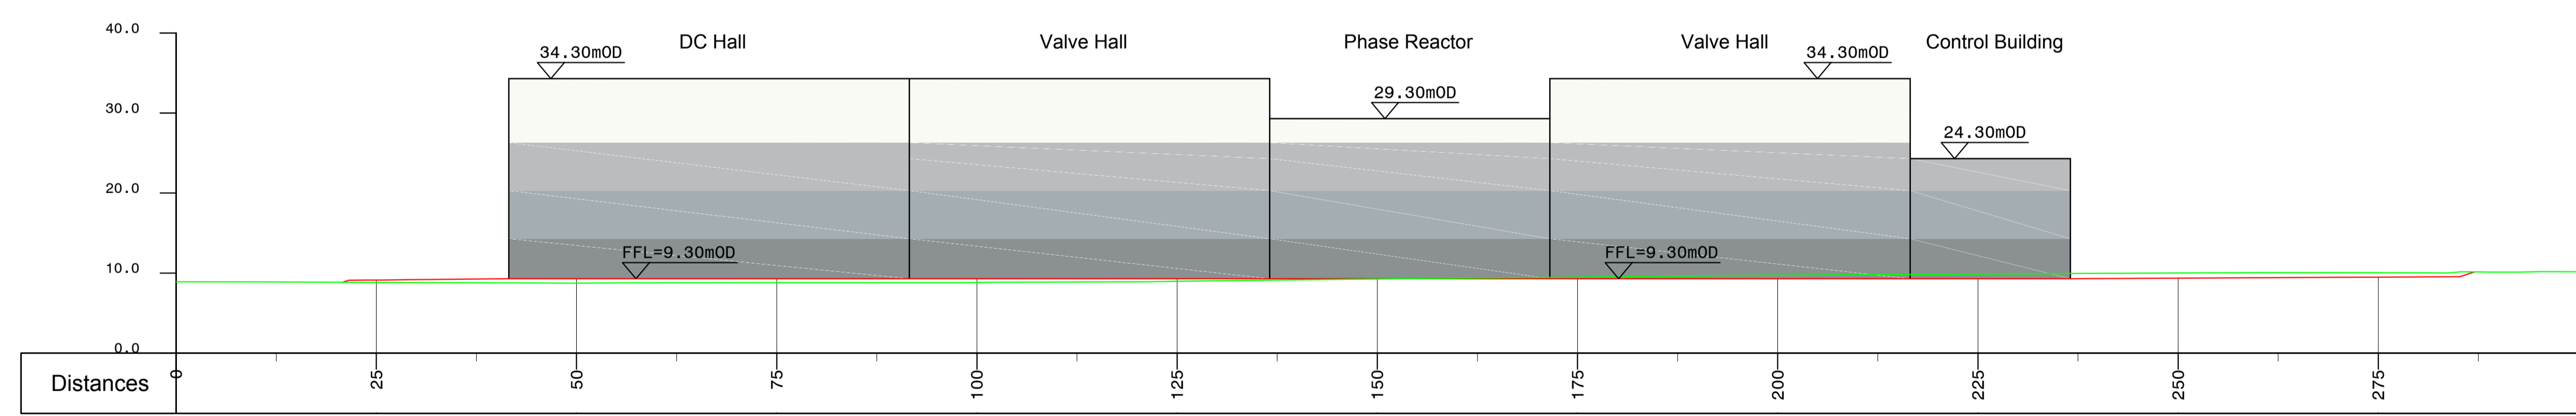

Section Y-Y
Scale: 1:500

Notes:
1. Refer to drawing ARP-NSN-V3 for section locations.

Legend:
Existing Ground Level
Proposed Ground Level

01	15/11/13	GT	BN	BC
Issued for Final Approval				
Issue	Date	By	Chkd	Appd

ARUP

The Arup Campus, Blythe Gate, Blythe Valley Park
Soliuhull, West Midlands B90 8AE
Tel +44(0)121 213 3000 Fax +44(0)121 213 3001
www.arup.com

Client
National Grid NSN Link Limited

nationalgrid

Job Title
NG Norway-Blyth Interconnector

Drawing Title
Existing and Proposed Elevations

Scale at A1: 1:500
Discipline: **Civil**
Drawing Status: **Planning**

Job No	Drawing No	Issue
230933-00	ARP-NSN-V4	01